
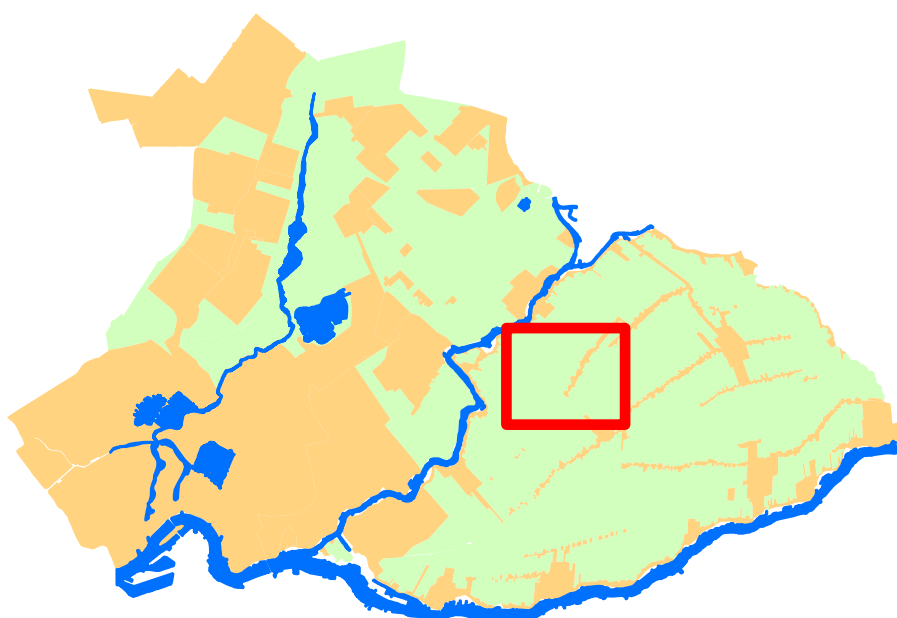


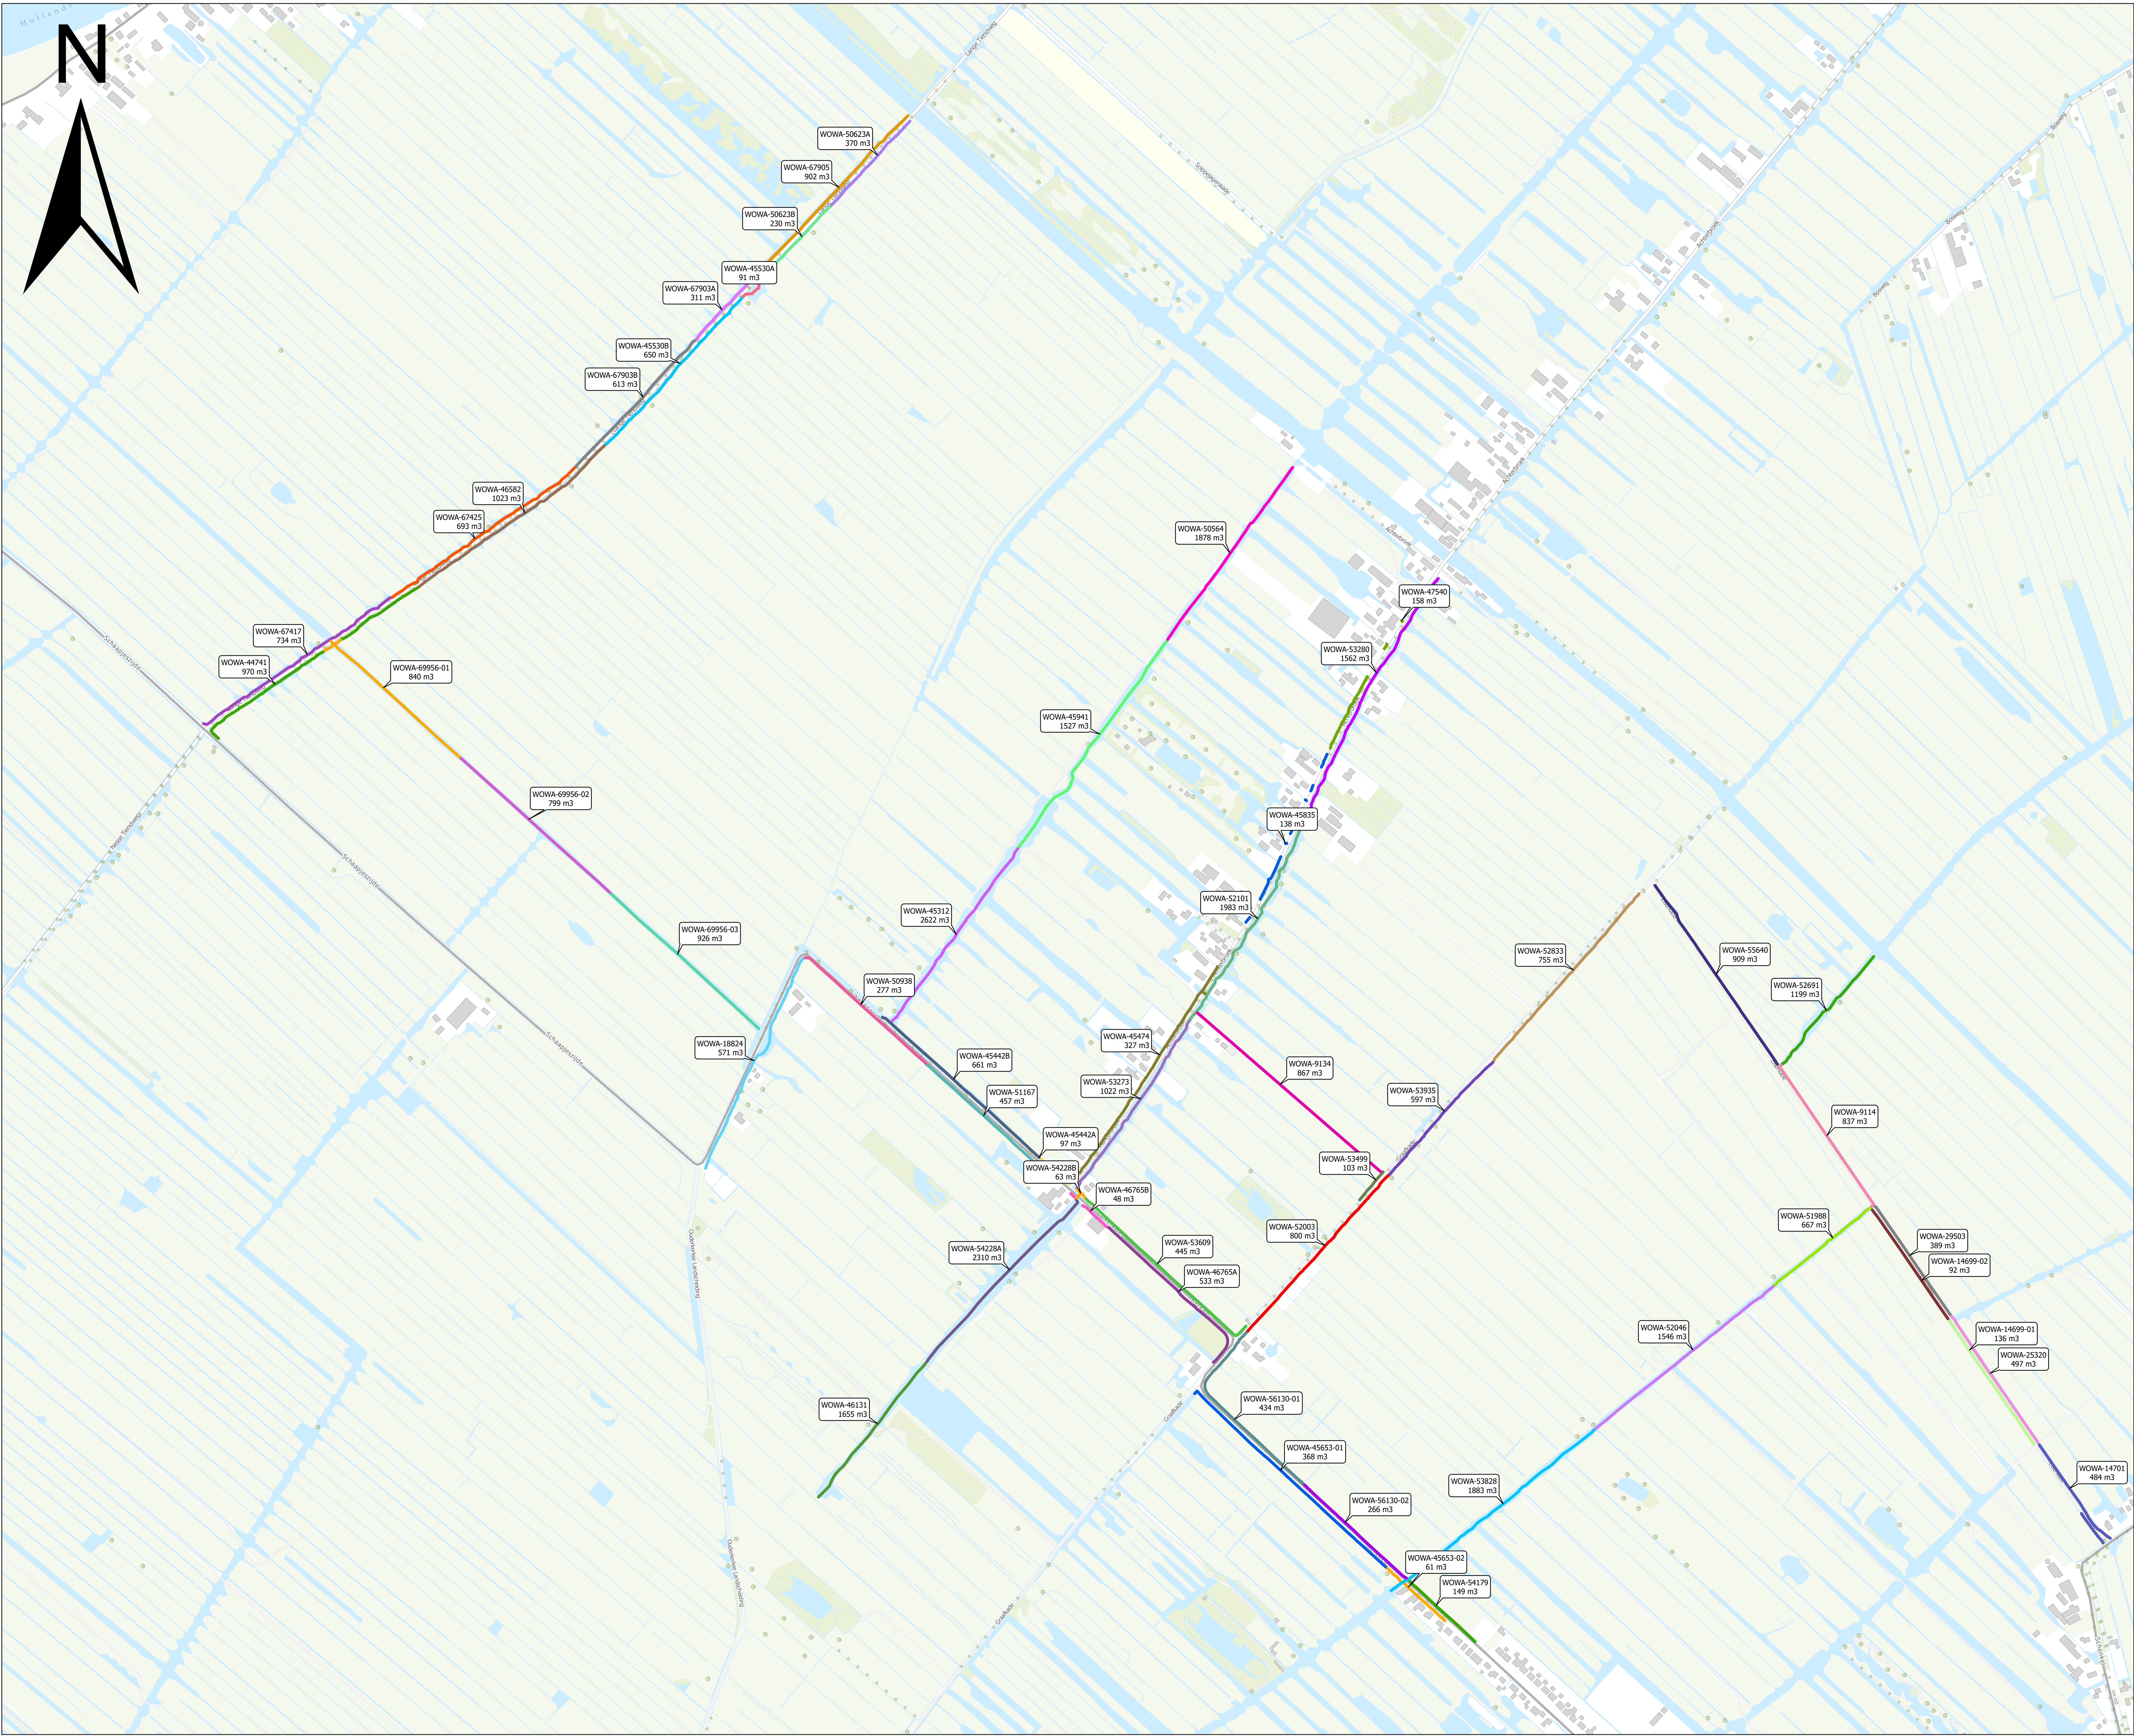

- Legenda**
- Baggervakken
- | | | |
|---------------|-------------|---------------|
| WOWA-14699-01 | WOWA-46582 | WOWA-53828 |
| WOWA-14699-02 | WOWA-4675A | WOWA-53935 |
| WOWA-14701 | WOWA-4675B | WOWA-54179 |
| WOWA-18824 | WOWA-47540 | WOWA-54228A |
| WOWA-25320 | WOWA-50564 | WOWA-54228B |
| WOWA-29503 | WOWA-50623A | WOWA-55640 |
| WOWA-44741 | WOWA-50623B | WOWA-56130-01 |
| WOWA-45312 | WOWA-50938 | WOWA-56130-02 |
| WOWA-45442A | WOWA-51167 | WOWA-67417 |
| WOWA-45442B | WOWA-51988 | WOWA-67425 |
| WOWA-45474 | WOWA-52003 | WOWA-67905 |
| WOWA-45530A | WOWA-52046 | WOWA-69956-01 |
| WOWA-45530B | WOWA-52691 | WOWA-69956-02 |
| WOWA-45653-01 | WOWA-52833 | WOWA-69956-03 |
| WOWA-45653-02 | WOWA-53273 | WOWA-9114 |
| WOWA-45835 | WOWA-53280 | WOWA-9134 |
| WOWA-45941 | WOWA-53499 | WOWA-67903A |
| WOWA-46131 | WOWA-53609 | WOWA-67903B |

Overzichtstekening te baggeren watergangen			
WS-2025-04 Krimpenerwaard Noord-West			
Tek. nr. :	T01	Get. :	G. de Jong
Bestand :	WS-2025-04_D01.mxd	Versie :	1
Datum :	6-3-2025	Status :	Definitief
Formaat :	A0	Schaal :	1:4.000